


CITY OF HOUSTON PARKING ORDINANCE:
 CITY OF HOUSTON PARKING ORDINANCE:
 REQUIRES 2.5 SPACES FOR EVERY 1,000 GSF FOR AN OFFICE BUILDING.
 17,930 GSF / 1000 GSF = 18 GSF
 18 GSF X 2.5 SPACES = 45 PARKING SPACES ARE REQUIRED
 EXISTING PARKING SPACES TO REMAIN = 339 TOTAL PARKING SPACES PROVIDED (INCLUDING 9 HANDICAP ACCESSIBLE SPACES)
 ADA MIN. HANDICAP PARKING SPACES FOR PARKING LOTS WITH 301-400 SPACES = 8 HANDICAP PARKING SPACES REQUIRED
 EXISTING HANDICAP PARKING SPACES TO REMAIN = 9 HANDICAP PARKING SPACES PROVIDED

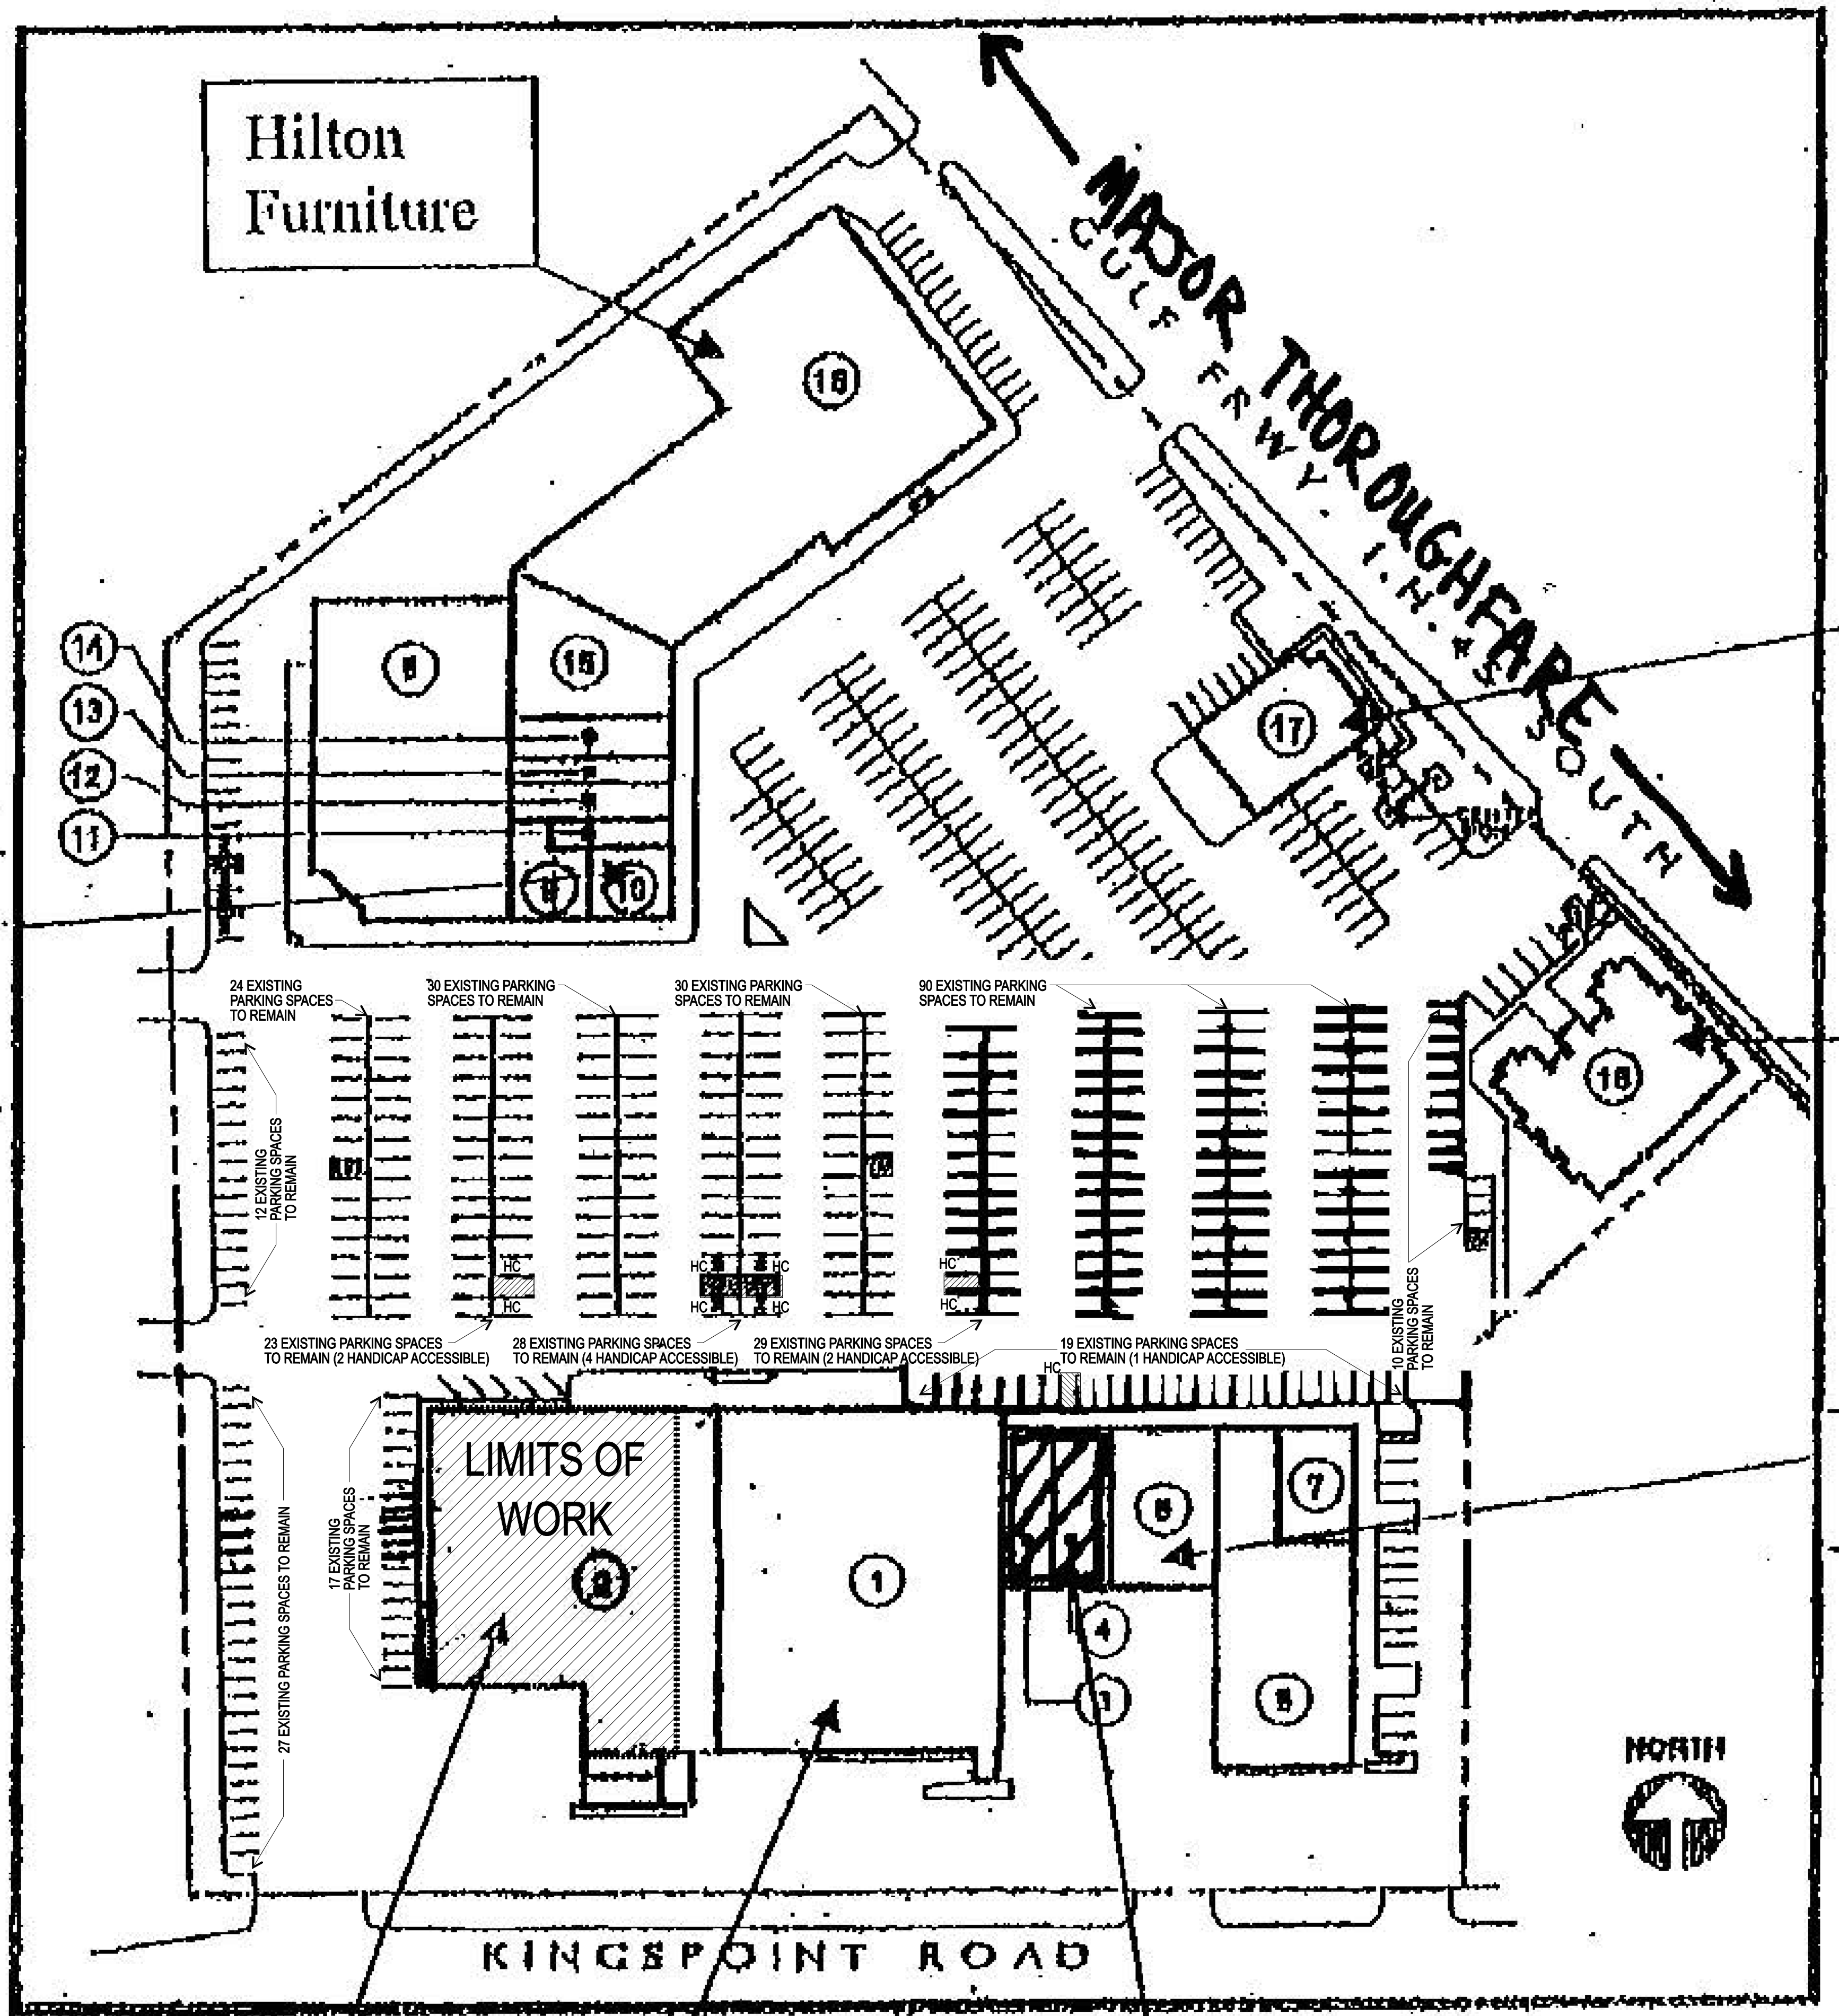

Hilton Furniture

MAJOR THOR DUGHEARE SOUTH
 GULF FREEWAY I.H.S.

Bank of America

Steak N Ale

Catherine's

KINGSPPOINT ROAD

LIMITS OF WORK

Big Lots

WORKFORCE SOLUTIONS BUILD-OUT

Shoe Show (spaces 3&4)

01 EXISTING OVERALL SITE PLAN
 SCALE: 1:50

ISSUES AND REVISIONS

DATE	DESCRIPTION

NM21
 DESIGN STUDIO, LLC
 nathan moore
 936.448.1468
 nathanmoore21@gmail.com



PROJECT NAME:
**WORKFORCE SOLUTIONS - SOUTHEAST:
 INTERIOR REMODEL**
 PROJECT ADDRESS:
 12148-B GULF FREEWAY
 HOUSTON, TX. 77034

SHEET NAME:
 EXISTING OVERALL
 SITE PLAN
 SHEET NUMBER:
A100