

LEGEND


- 110 DUPLEX RECEPTACLE. RE: MEP DRAWINGS.
- ◁ COMBINATION VOICE/DATA RECEPTACLE. RE: MEP DRAWINGS.
- +XXAFF INDICATES HOW HIGH ABOVE FINISH FLOOR TO MOUNT THE POWER/TELECOM RECEPTACLE. DIMENSION IS TO CENTER OF RECEPTACLE U.N.O.
- FE FISH EYE SECURITY CAMERA THIS AREA. RE: TENANT'S IT REPRESENTATIVE FOR DETAILS AND SPECIFICATIONS FOR INSTALLATION, MOUNTING REQUIREMENTS AND ELECTRICAL REQUIREMENTS.
- 90 90 DEGREE SECURITY CAMERA THIS AREA. RE: TENANT'S IT REPRESENTATIVE FOR DETAILS AND SPECIFICATIONS FOR INSTALLATION, MOUNTING REQUIREMENTS AND ELECTRICAL REQUIREMENTS.
- 180 180 DEGREE SECURITY CAMERA THIS AREA. RE: TENANT'S IT REPRESENTATIVE FOR DETAILS AND SPECIFICATIONS FOR INSTALLATION, MOUNTING REQUIREMENTS AND ELECTRICAL REQUIREMENTS.
- WAP WIRELESS ACCESS POINT THIS AREA. RE: TENANT'S IT REPRESENTATIVE FOR DETAILS AND SPECIFICATIONS FOR INSTALLATION, MOUNTING REQUIREMENTS AND ELECTRICAL REQUIREMENTS.

SHEET NOTES

1. VERIFY ALL ELECTRICAL & OTHER SUPPLY SOURCES TO ALL EQUIPMENT WITH TENANT.
2. NEW TELEPHONE & ELECTRICAL COVER PLATES AND OUTLETS TO BE WHITE, DECORA STYLE.
3. ALL NEW & EXISTING ELECTRICAL OUTLETS WITHIN 6" OF PLUMBING FIXTURES MUST BE G.F.I.
4. ALL DEDICATED OUTLETS MUST HAVE FACES COLORED OTHER THAN THAT OF STANDARD OUTLETS.
5. ADJUST EXISTING ELECTRICAL AND TELEPHONE COMPONENTS AS REQUIRED AFTER DEMO.
6. ALL POWER & DATA FOR VIDEO, TV'S & SCREENS TO BE COORDINATED WITH TENANT & TENANT SELECTED VENDORS.
7. VERIFY FLOOR CORE OUTLET CONDUIT ROUTING WITH TENANT & BUILDING MANAGER PRIOR TO INSTALLATION.
8. ALL NEW SWITCHES & SWITCH PLATES SHALL BE T.A.S. AND A.D.A. APPROVED MOTION DETECTOR SWITCHES WITH MANUAL OVERRIDE (I.N.O.).
9. THERMOSTATS TO BE MOUNTED AT 60" AFF. THERMOSTATS ARE WI-FI AND ARE NOT ACCESSIBLE TO THE GENERAL PUBLIC OR EMPLOYEES.
 NOTE BAKER RIPLEY WILL PROVIDE THERMOSTATS TO GENERAL CONTRACTOR TO BE INSTALLED BY MECHANICAL CONTRACTOR.

SHEET KEYS

- 1 COORDINATE W/ TENANT'S FURNITURE VENDOR FOR POWER, VOICE & DATA FEEDS TO MODULAR FURNITURE THROUGH WHIPS/RACEWAYS THIS AREA. VERIFY LOCATIONS W/ TENANT'S MODULAR FURNITURE SELECTIONS.
- 2 TRENCH SLAB AND PROVIDE CONDUIT FOR ELECTRICAL TO BE RUN TO MODULAR FURNITURE THIS AREA. COORDINATE W/ TENANT'S FURNITURE VENDOR.
- 3 EXISTING FLOOR BOX DEVICE TO REMAIN THIS AREA. COORDINATE W/ TENANT'S FURNITURE VENDOR FOR POWER, VOICE & DATA FEEDS TO MODULAR FURNITURE THIS AREA.
- 4 RELOCATE EXISTING FLOOR BOX DEVICE THIS AREA. COORDINATE W/ TENANT'S FURNITURE VENDOR FOR POWER, VOICE & DATA FEEDS TO GREETER STATION THIS AREA.

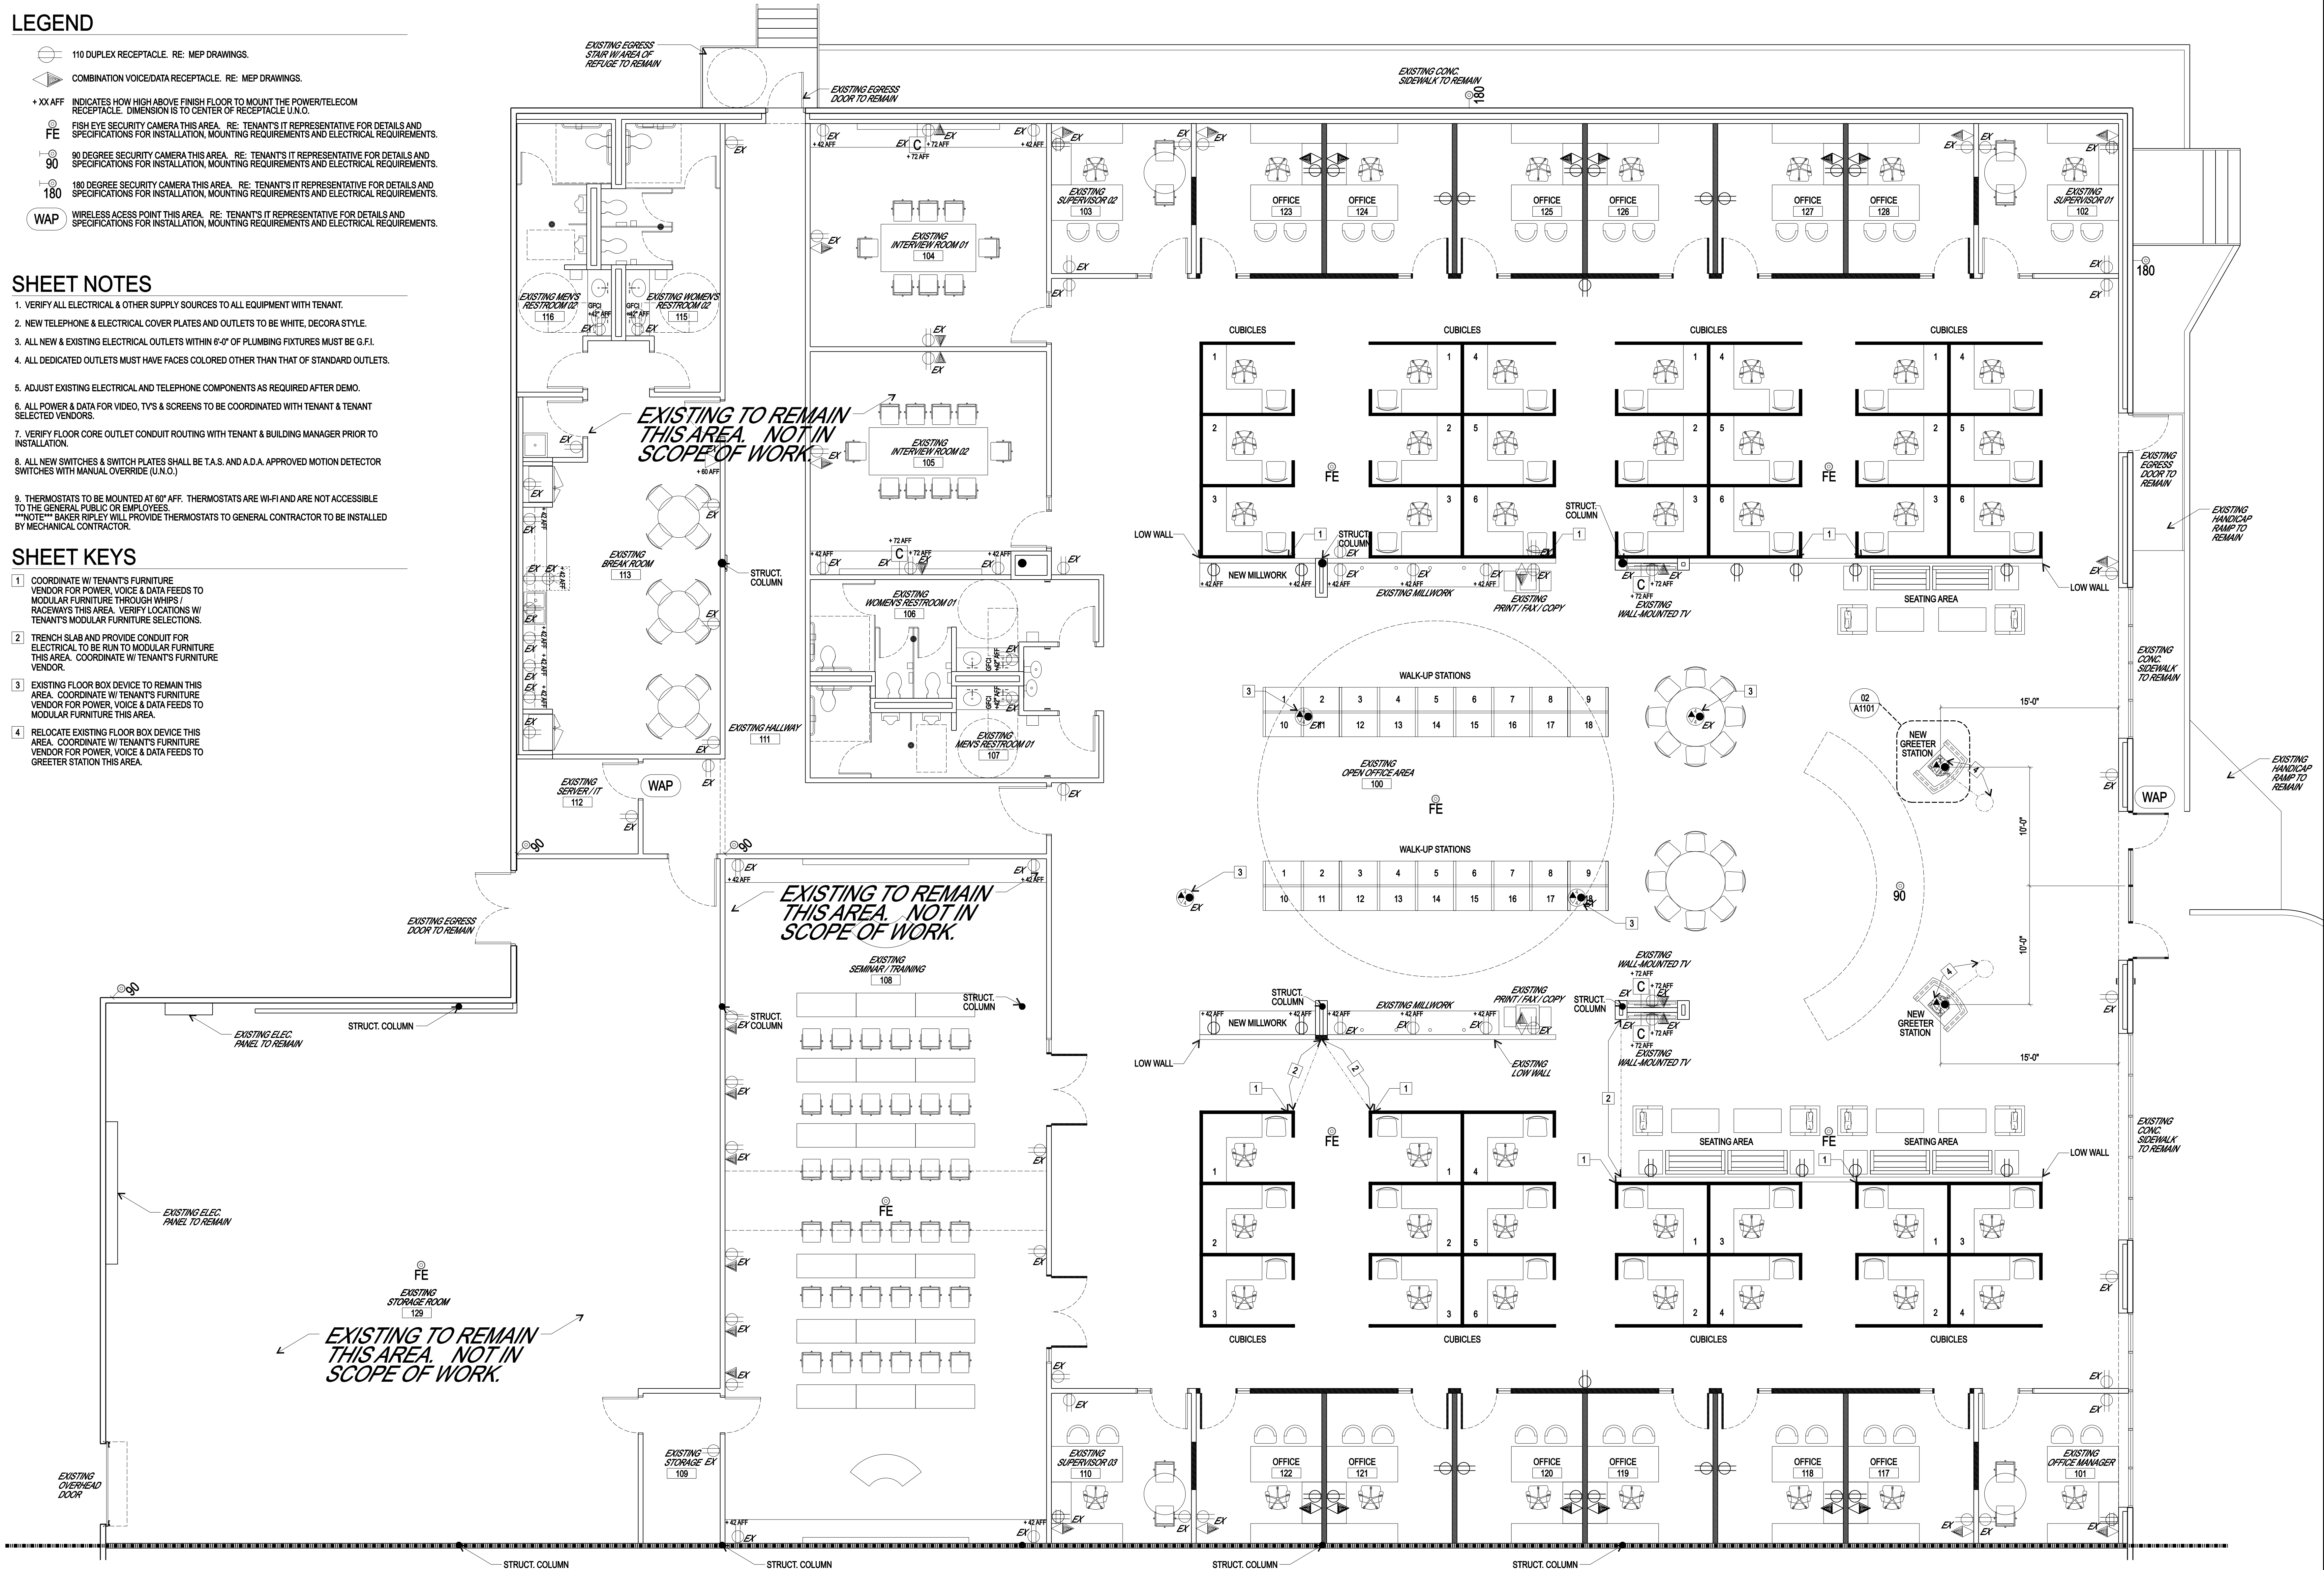

ISSUES AND REVISIONS

DATE	DESCRIPTION
06.14.18	ISSUED FOR PERIOD, PERMITTING & CONSTRUCTION
01	

NM21
 DESIGN STUDIO, LLC
 nathan moore
 936.448.1468
 nathanmoore21@gmail.com



PROJECT NAME:
WORKFORCE SOLUTIONS - SOUTHEAST:
INTERIOR REMODEL

PROJECT ADDRESS:
 12148-B GULF FREEWAY
 HOUSTON, TX. 77034

SHEET NAME:
 FIRST FLOOR
 POWER PLAN

SHEET NUMBER:
A313

01 POWER PLAN
 SCALE: 3/16" = 1'-0"

