


RFP 20-02 -- Attachment D - Floor Plan

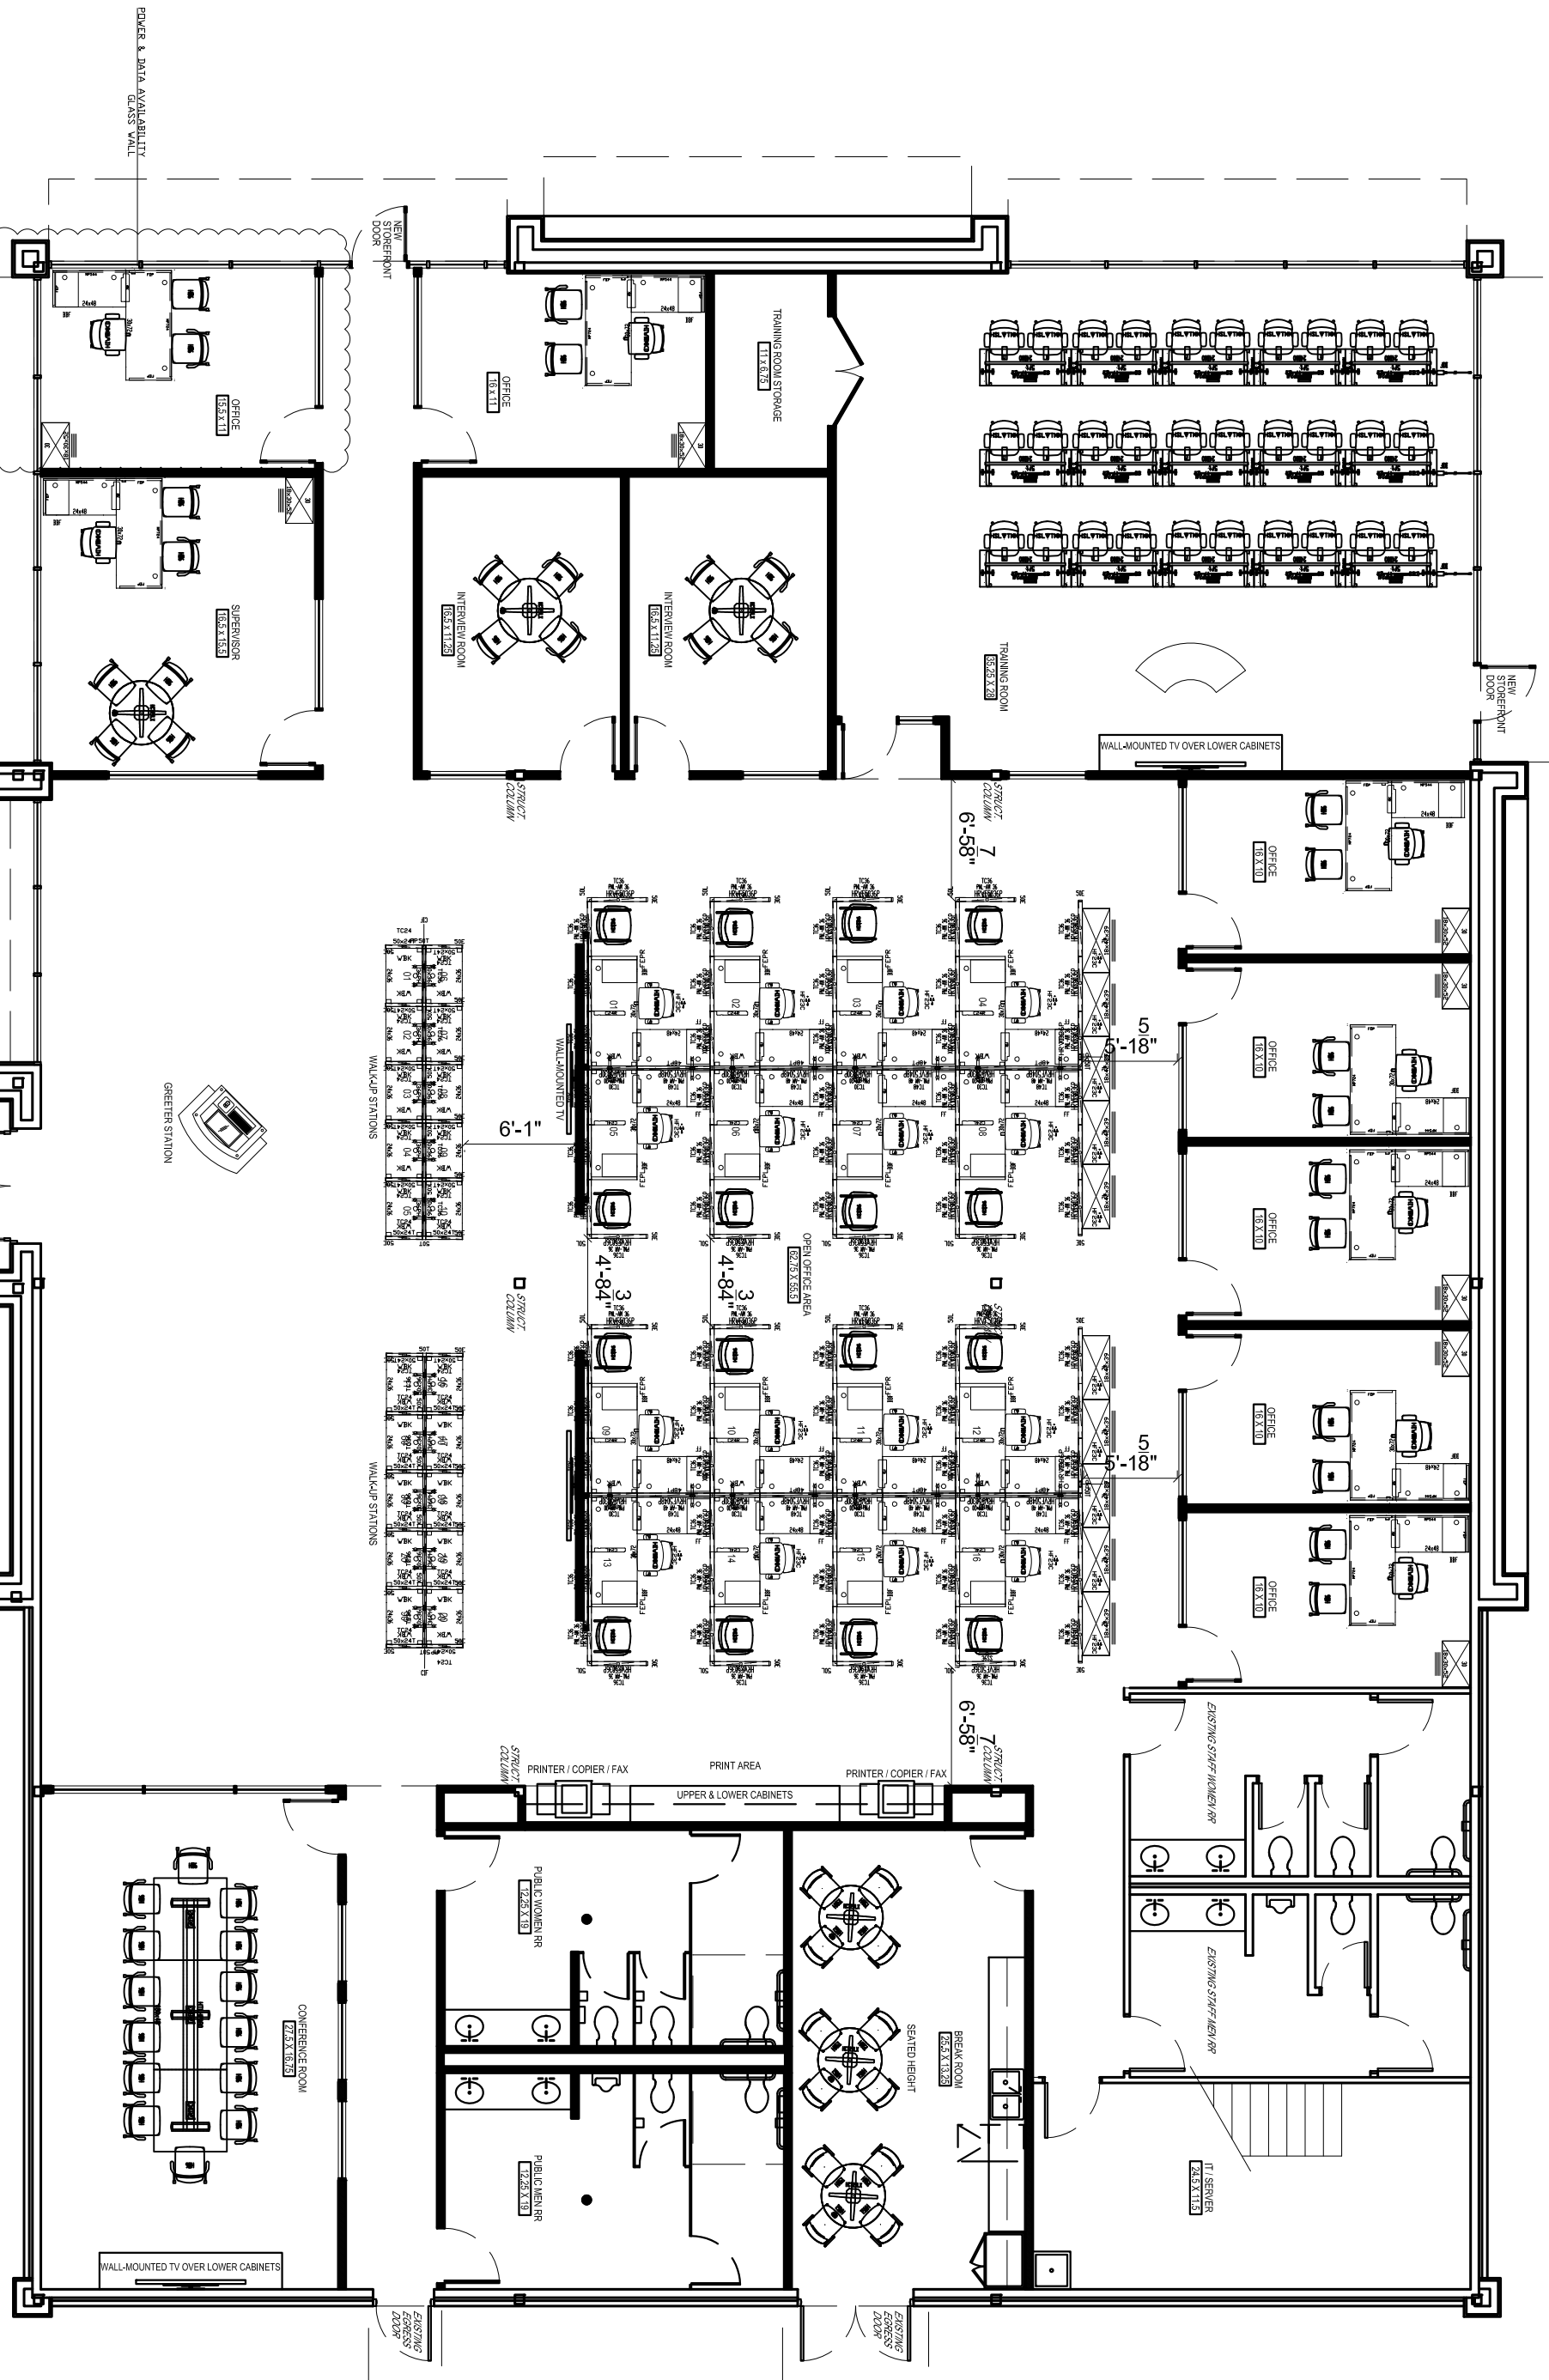

POWER & DATA AVAILABILITY
GLASS WALL

GREETER STATION

WALK-UP STATIONS

WALK-UP STATIONS

PRINTER / COPIER / FAX

PRINT AREA

PRINTER / COPIER / FAX

UPPER & LOWER CABINETS

WALL-MOUNTED TV OVER LOWER CABINETS

WALL-MOUNTED TV OVER LOWER CABINETS

NEW STOREFRONT DOOR

NEW STOREFRONT DOOR

EXISTING EGRESS DOOR

EXISTING EGRESS DOOR

OFFICE 16.5 X 11

SUPERVISOR 16.5 X 15.5

OFFICE 16.5 X 11

INTERVIEW ROOM 16.5 X 11.25

INTERVIEW ROOM 16.5 X 11.25

TRAINING ROOM STORAGE 11.5 X 8.75

TRAINING ROOM 63.26 X 28

STRUCT 22 WALL

6'-58"

STRUCT COLUMN

6'-1"

STRUCT COLUMN

STRUCT COLUMN

STRUCT COLUMN

6'-58"

5'-18"

5'-18"

IT SERVER 21.5 X 11.5

BREAK ROOM 25.5 X 13.25

SEATED HEIGHT

PUBLIC WOMEN RR 12.6 X 13

PUBLIC MEN RR 12.6 X 13

EXISTING STAFF-WOMEN RR

EXISTING STAFF-MEN RR

CONFERENCE ROOM 21.5 X 62.5