


	EXISTING SPACE	EXISTING TO REMAIN OR TO BE RELOCATED	NEW	TOTAL
SUPERVISOR / OFFICE MANAGER OFFICES	4	4	12	16
CUBICLES	42	41	0	41
WALK-UP STATIONS	52	36	0	36

SHEET NOTES

- CONTRACTOR TO INSPECT ALL EXISTING FURRED WALL PARTITIONS & REPAIR OR REPLACE COMPONENTS OF THE WALL ASSEMBLY AS NECESSARY. ALL TV & EXISTING SHEETROCK TO BE FINISHED FLUSH AT A LEVEL 4 FINISH.
- CONTRACTOR TO INSPECT ALL EXISTING EXTERIOR WINDOW & DOOR ASSEMBLIES & REPAIR OR REPLACE COMPONENTS OF THE WINDOW & DOOR ASSEMBLIES AS NECESSARY. COORDINATE WITH PROPERTY OWNER PRIOR TO ANY REPAIRS.
- CONTRACTOR TO INSPECT ALL EXISTING HVAC COMPONENTS & REPAIR, REPLACE & REUSE WHERE POSSIBLE. RE: MEP DRAWINGS.
- CONTRACTOR TO INSPECT ALL EXISTING CEILING GRID COMPONENTS, & REPAIR, REPLACE & REUSE WHERE POSSIBLE. RE: MEP DRAWINGS.

SHEET KEYS

- DEMO EXISTING INTERIOR WINDOW & FRAME. COORDINATE W/ TENANT FOR REUSE OF WINDOWS IN GOOD CONDITION.
- DEMO EXISTING INTERIOR PARTITION & FURRDOWNS ABOVE IF PRESENT AT DIMENSIONS SHOWN.
- EXISTING FURNITURE TO BE REMOVED / RELOCATED. COORDINATE WITH TENANT FOR STORAGE DURING CONSTRUCTION & FINAL LOCATION OF FURNITURE TO BE REUSED / RELOCATED.
- EXISTING EQUIPMENT TO BE REMOVED / RELOCATED. COORDINATE WITH TENANT FOR STORAGE DURING CONSTRUCTION & FINAL LOCATION OF EQUIPMENT / APPLIANCE TO BE REUSED / RELOCATED.
- DEMO EXISTING MILLWORK AND FURRDOWNS OVERHEAD IF PRESENT.
- DEMO EXISTING RECEPTION DESK MILLWORK. COORDINATE WITH TENANT FOR STORAGE DURING CONSTRUCTION & FINAL LOCATION OF RECEPTION DESK MILLWORK TO BE REUSED / RELOCATED.
- DEMO EXISTING GREETER STATION MILLWORK. COORDINATE WITH TENANT FOR STORAGE DURING CONSTRUCTION & FINAL LOCATION OF GREETER STATION TO BE REUSED / RELOCATED.
- DEMO EXISTING FIRE EXTINGUISHER CABINET. COORDINATE WITH TENANT FOR STORAGE DURING CONSTRUCTION & FINAL LOCATION OF FIRE EXTINGUISHER CABINET TO BE REUSED / RELOCATED.
- DEMO EXISTING DOOR & FRAME AND REVERSE DOOR SWINGS TO SWING OUTWARD FROM EXISTING SEMINAR / TRAINING ROOM 108.

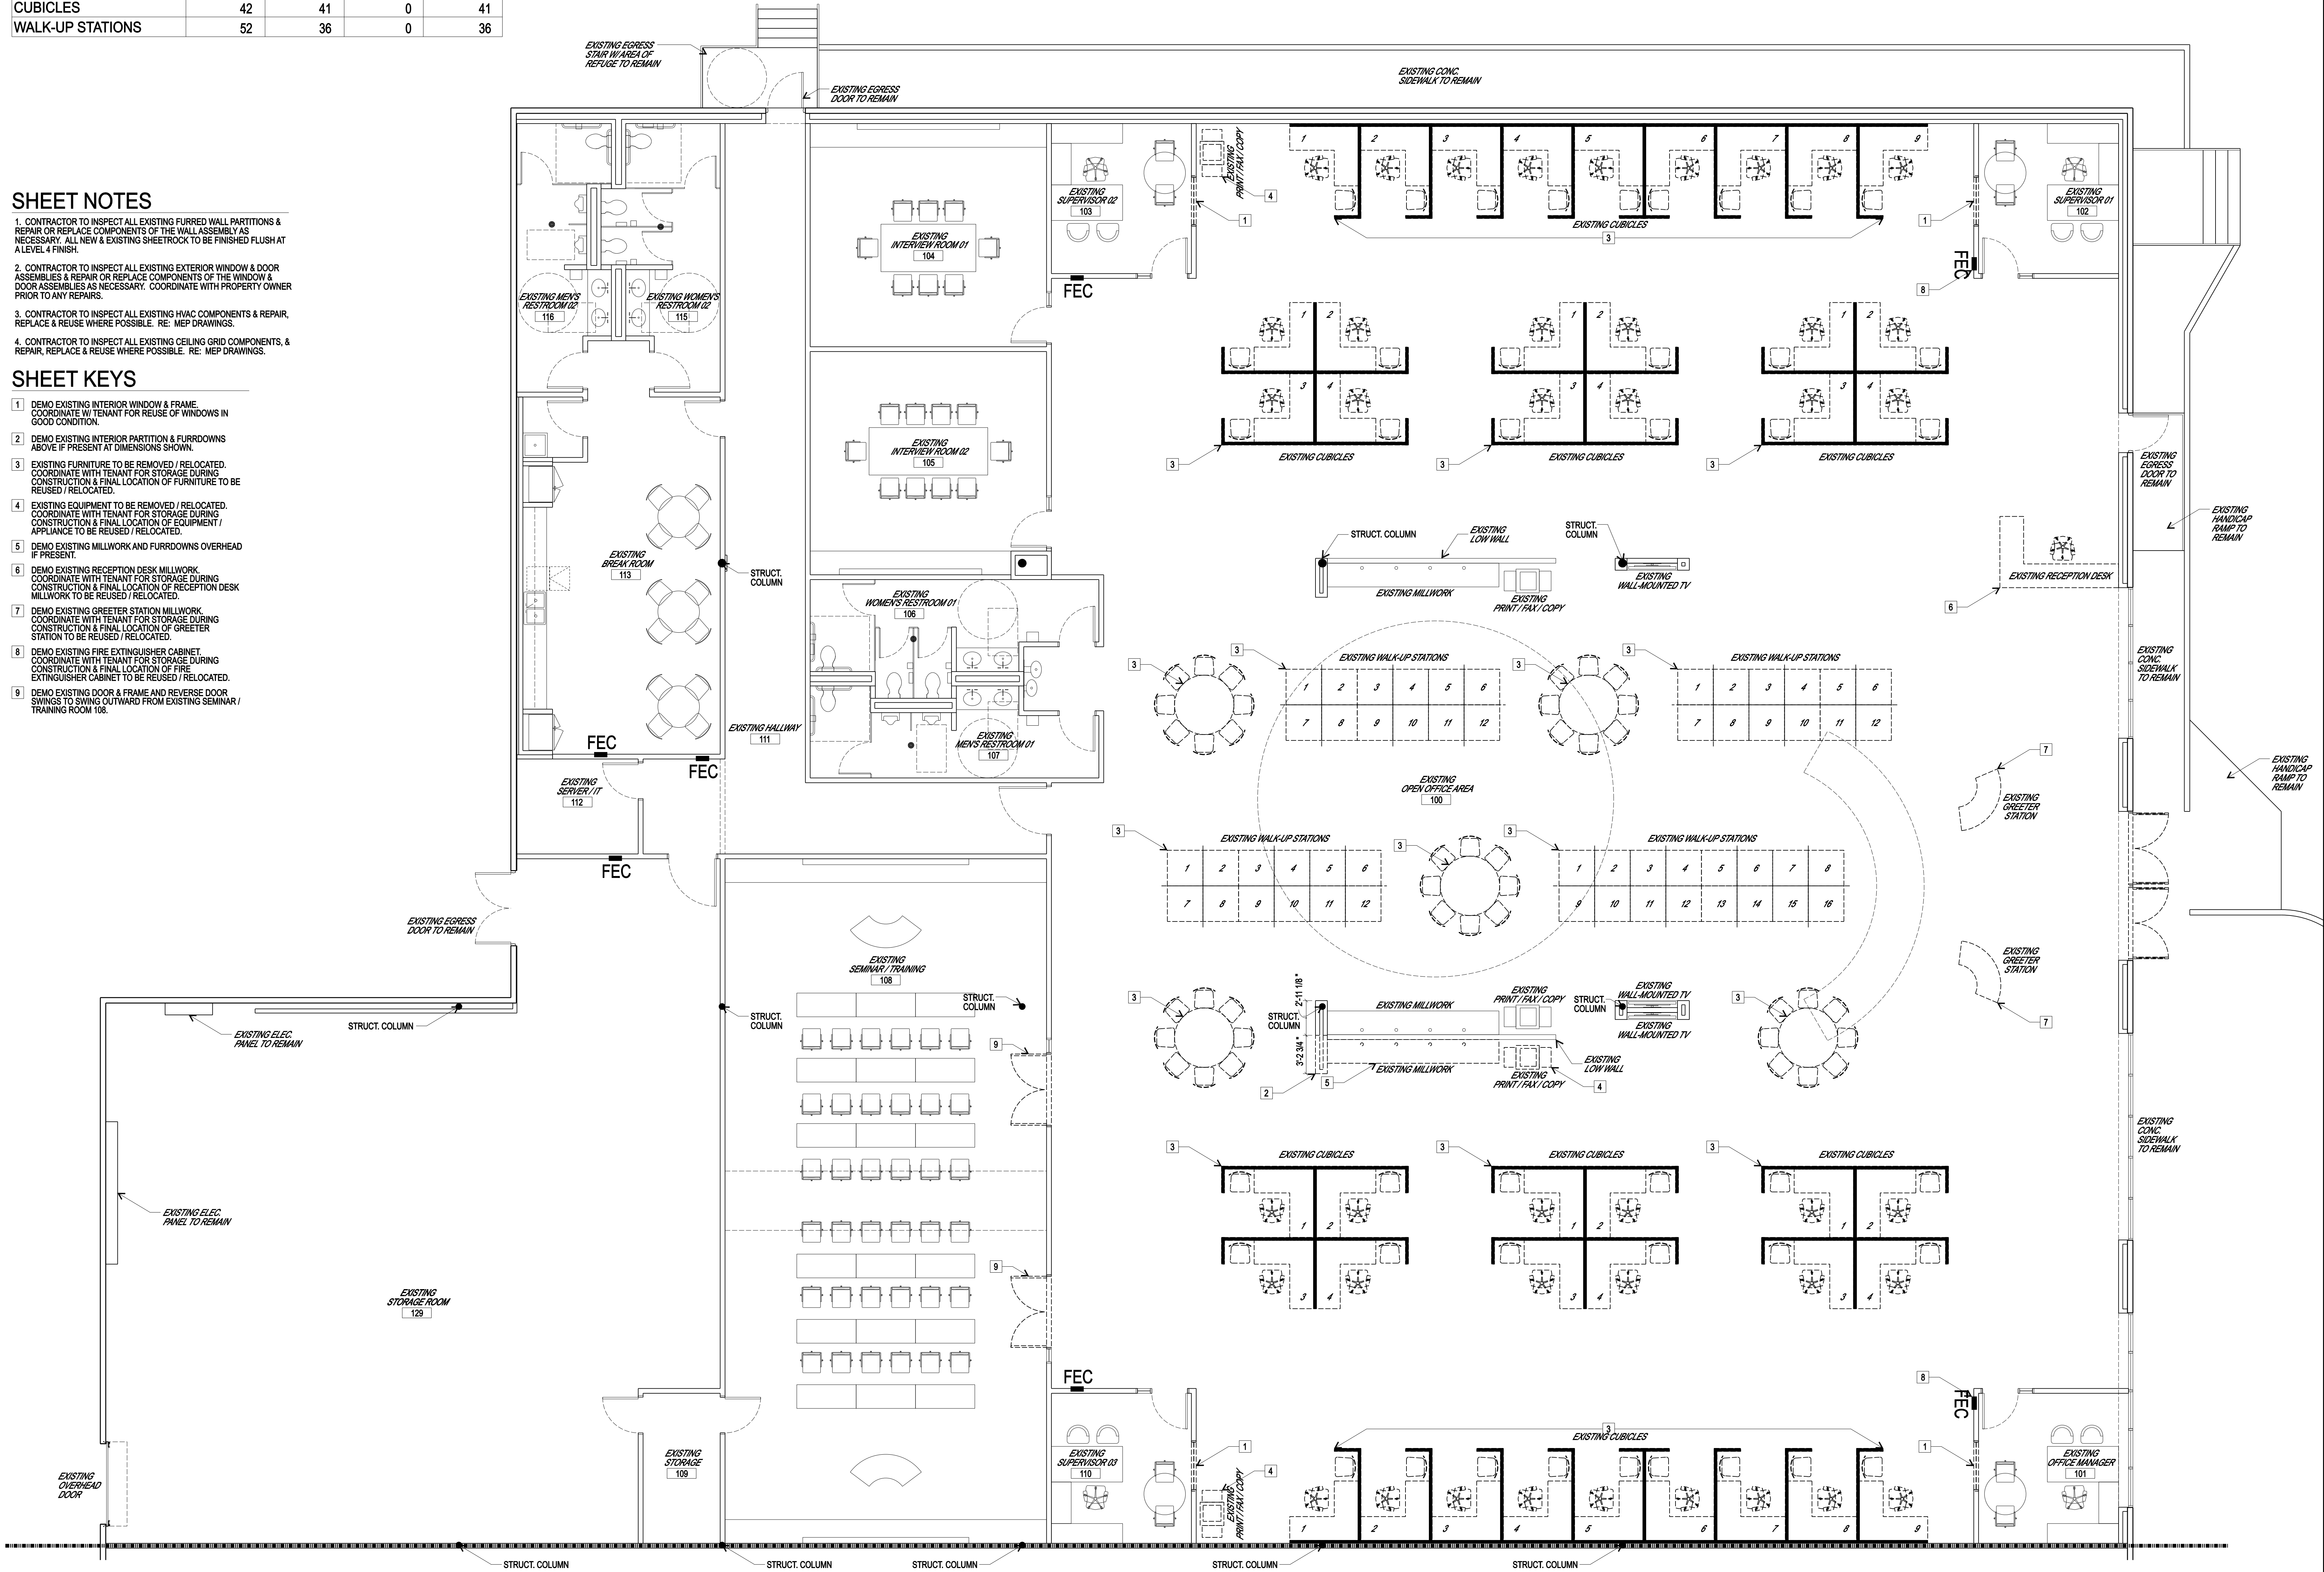

01 DEMOLITION PLAN
SCALE: 3/16" = 1'-0"



ISSUES AND REVISIONS
DATE
DESCRIPTION
ISSUED FOR PROVISION, PERMITTING & CONSTRUCTION

NM21
DESIGN STUDIO, LLC
nathan moore
936.648.1468
nathanmoore21@gmail.com



PROJECT NAME:
**WORKFORCE SOLUTIONS - SOUTHEAST:
INTERIOR REMODEL**

PROJECT ADDRESS:
12148-B GULF FREEWAY
HOUSTON, TX. 77034

SHEET NAME:
FIRST FLOOR
DEMOLITION PLAN

SHEET NUMBER
A305